

Doors and windows Schedules

Mark	Width, mm	Height, mm	Nos	Remark
D	1000	2100	4	Single leaf Metallic doors
W	1000	1200	10	Metal casement and glazing

GENERAL NOTES

1. All dimensions are in millimeters unless otherwise stated
2. All dimensions are to be checked and confirm on site prior to commencement of any work.
3. Written dimensions overrides scaled dimensions.
4. Any discrepancy is to be brought to IOM site Engineer/Project Manager before proceeding

Rev.	Description	Date

Program



Client
GOVERNMENT OF SOUTH SUDAN

Implemented By



Project :
REHABILITATION OF BUSSERE PHCU BLOCK,
BAGARI PAYAM, WAU COUNTY

Drawing Title : FLOOR PLAN

Date 10 January 2024


Drawn by : JRA

Checked by : BSJ


Approved by : OCG

Sheet No: 01

Scale As indicated

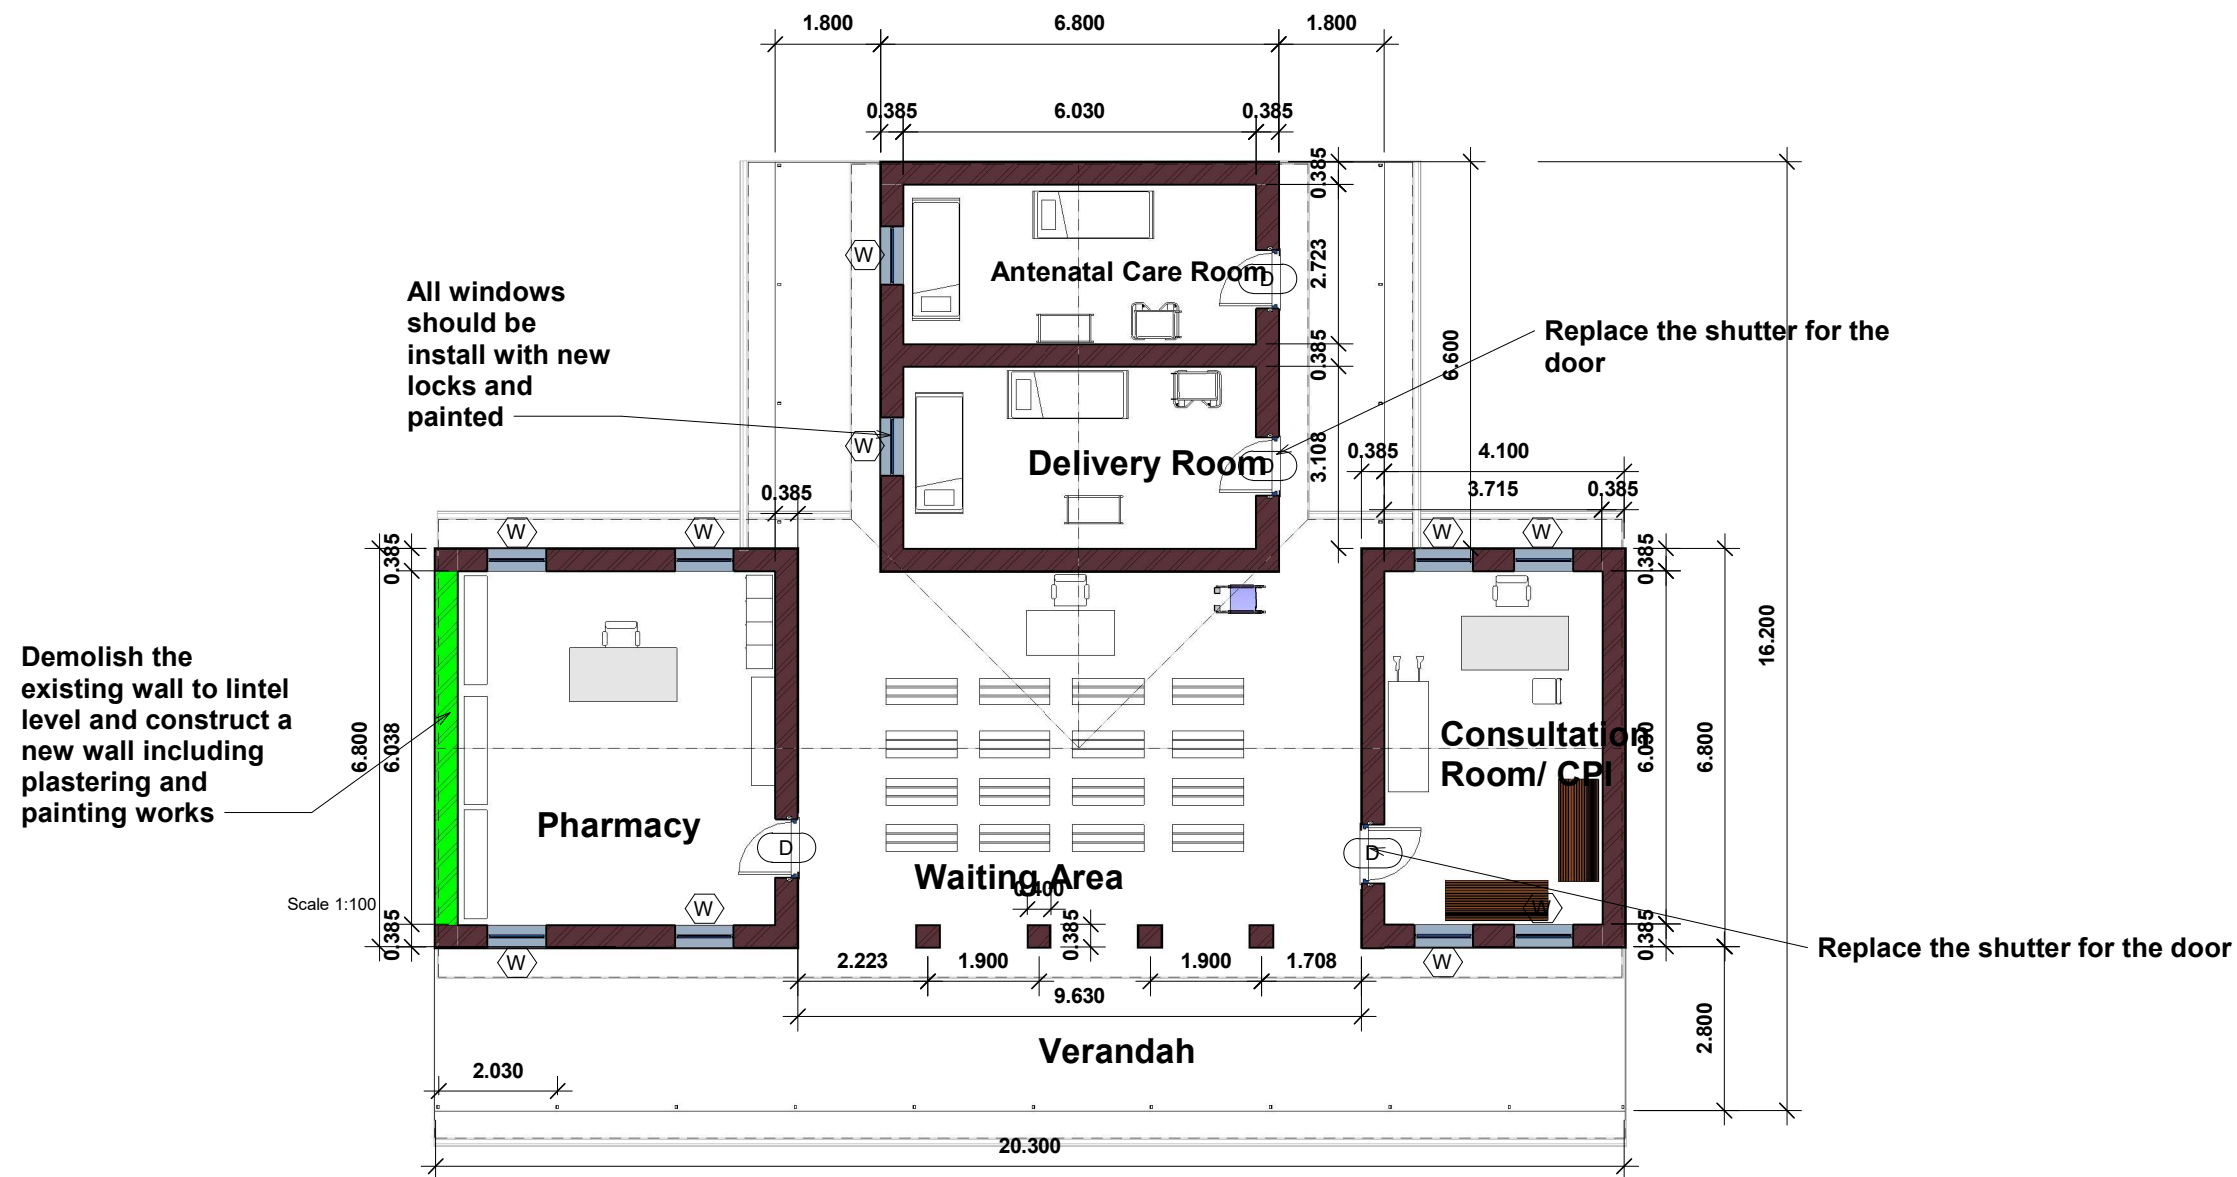

BUSSERE PHCU FLOOR PLAN
Scale 1:100

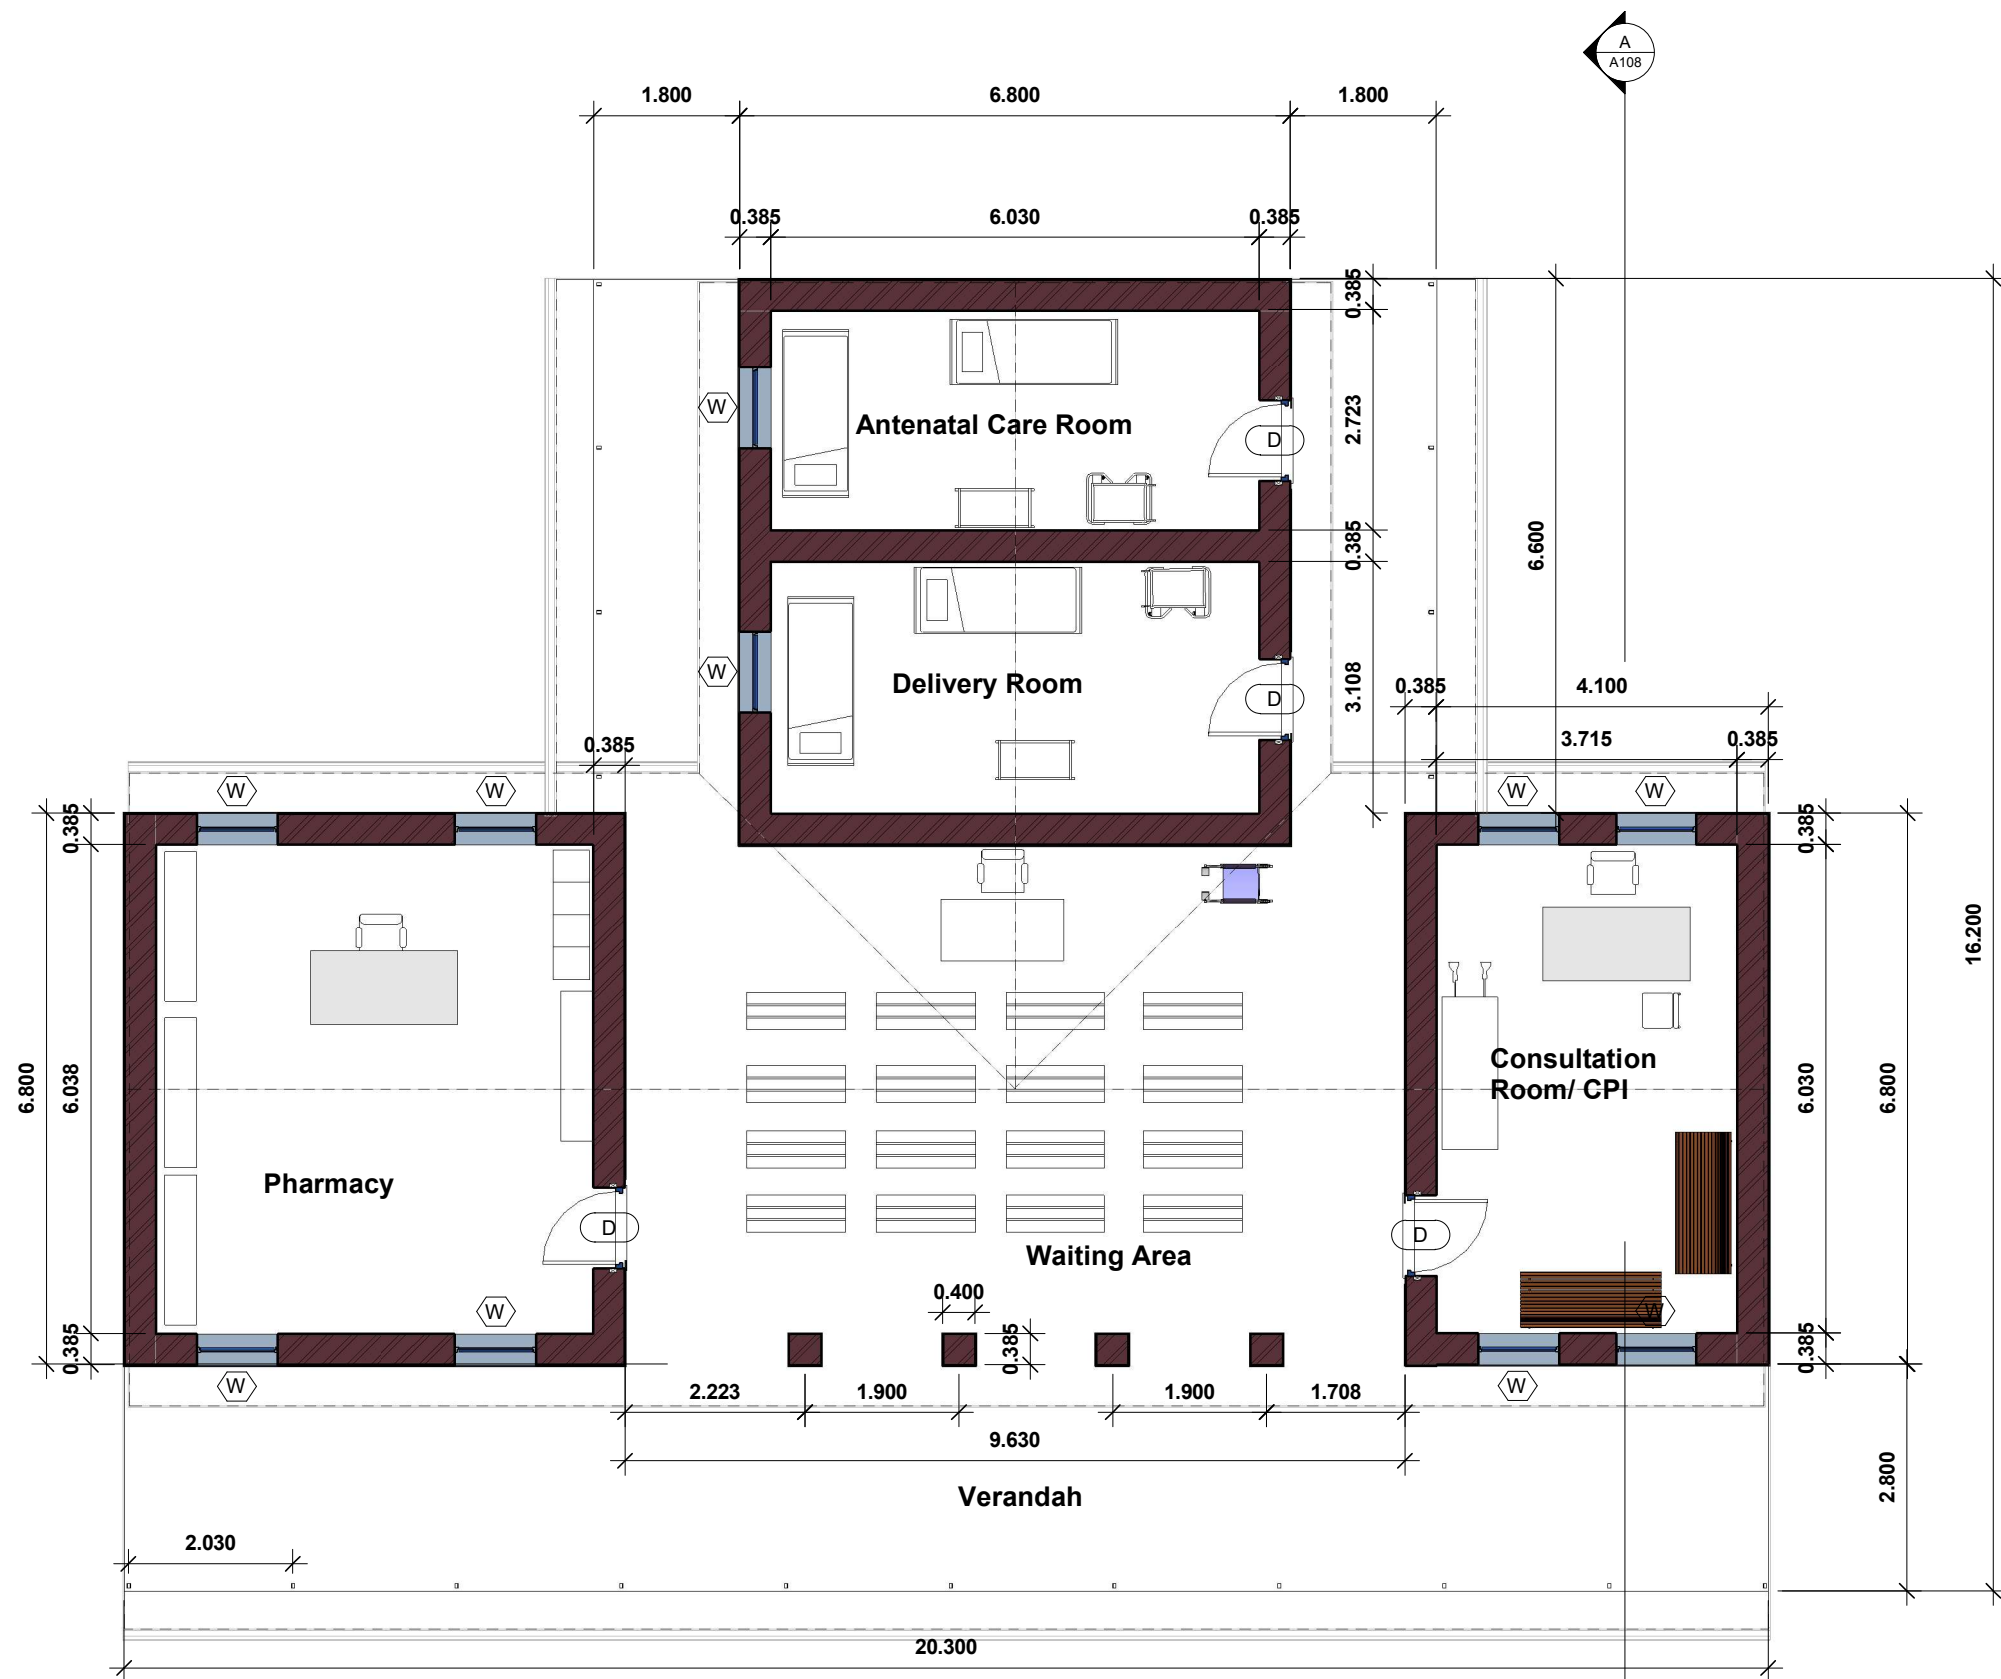


BUSSERE PHCU FLOOR PLAN
Scale 1:100

- ### GENERAL NOTES
1. All dimensions are in millimeters unless otherwise stated
 2. All dimensions are to be checked and confirm on site prior to commencement of any work.
 3. Written dimensions overrides scaled dimensions.
 4. Any discrepancy is to be brought to IOM site Engineer/Project Manager before proceeding

Rev.	Description	Date


Program



Enhancing Community Resilience and Local Governance Project

Client
GOVERNMENT OF SOUTH SUDAN

Implemented By



IOM • OIM

Project :
REHABILITATION OF BUSSERE PHCU BLOCK, BAGARI PAYAM, WAU COUNTY

Drawing Title : FLOOR PLAN

Date 10 January 2024


Drawn by : JRA

Checked by : BSJ

Approved by : OCG

Sheet No: 02

Scale As indicated

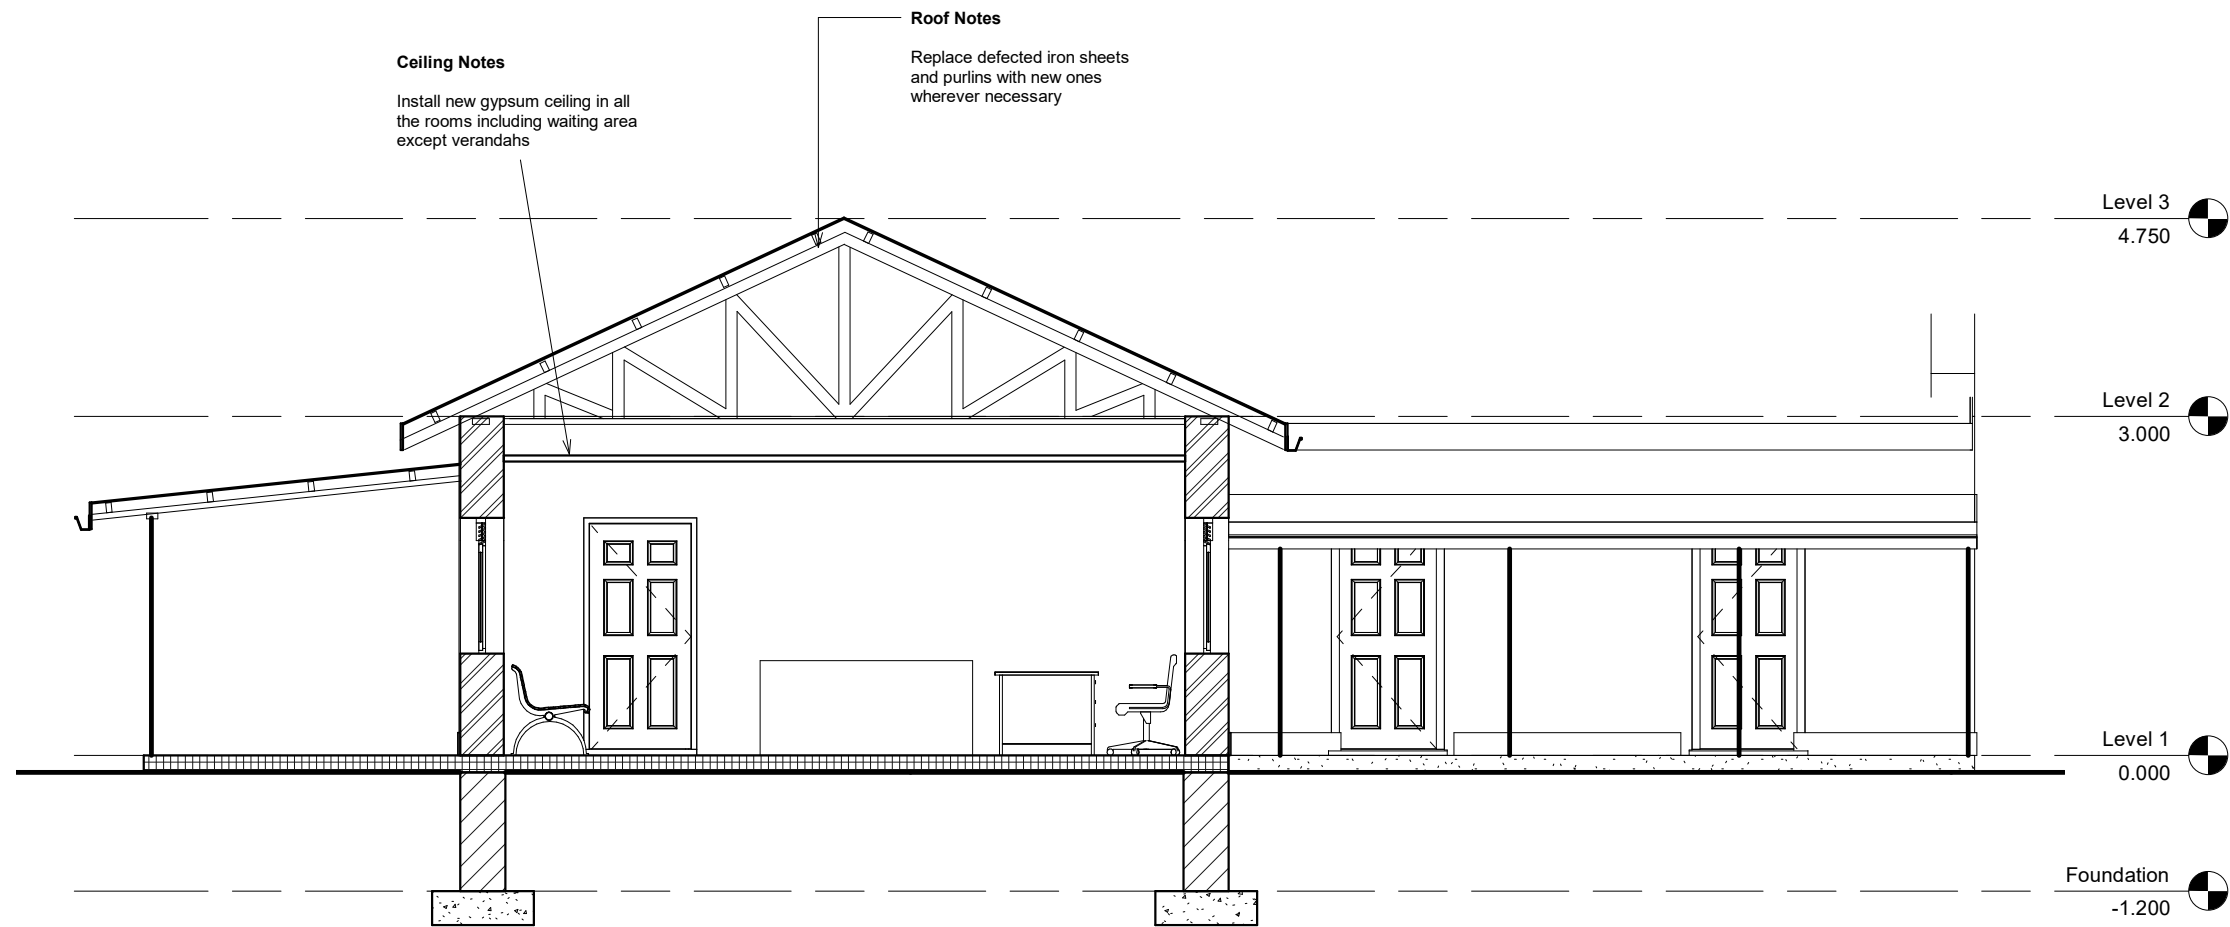


Section A-A
Scale 1:50

GENERAL NOTES

1. All dimensions are in millimeters unless otherwise stated
2. All dimensions are to be checked and confirm on site prior to commencement of any work.
3. Written dimensions overrides scaled dimensions.
4. Any discrepancy is to be brought to IOM site Engineer/Project Manager before proceeding

Rev.	Description	Date


Program



Enhancing Community Resilience and Local Governance Project

Client
GOVERNMENT OF SOUTH SUDAN

Implemented By



IOM • OIM

Project :
REHABILITATION OF BUSSERE PHCU BLOCK,
BAGARI PAYAM, WAU COUNTY

Drawing Title : Section

Date 10 January 2024

Drawn by : JRA

Checked by : BSJ

Approved by : OCG

Sheet No: 03

Scale As indicated



Front Elevation View

Scale 1:50

GENERAL NOTES

1. All dimensions are in millimeters unless otherwise stated
2. All dimensions are to be checked and confirm on site prior to commencement of any work.
3. Written dimensions overrides scaled dimensions.
4. Any discrepancy is to be brought to IOM site Engineer/Project Manager before proceeding

Rev.	Description	Date

Program



Client
GOVERNMENT OF SOUTH SUDAN

Implemented By



Project :
REHABILITATION OF BUSSERE PHCU BLOCK,
BAGARI PAYAM, WAU COUNTY

Drawing Title : Elevation View

Date 10 January 2024

Drawn by : JRA

Checked by : BSJ

Approved by : OCG

Sheet No: 04

Scale As indicated



Back Side Elevation View
 Scale 1:50

GENERAL NOTES

1. All dimensions are in millimeters unless otherwise stated
2. All dimensions are to be checked and confirm on site prior to commencement of any work.
3. Written dimensions overrides scaled dimensions.
4. Any discrepancy is to be brought to IOM site Engineer/Project Manager before proceeding

Rev.	Description	Date

Program



Client
 GOVERNMENT OF SOUTH SUDAN

Implemented By



Project :
 REHABILITATION OF BUSSERE PHCU BLOCK,
 BAGARI PAYAM, WAU COUNTY

Drawing Title : Elevation View

Date 10 January 2024


Drawn by : JRA

Checked by : BSJ

Approved by : OCG

Sheet No: 05

Scale As indicated

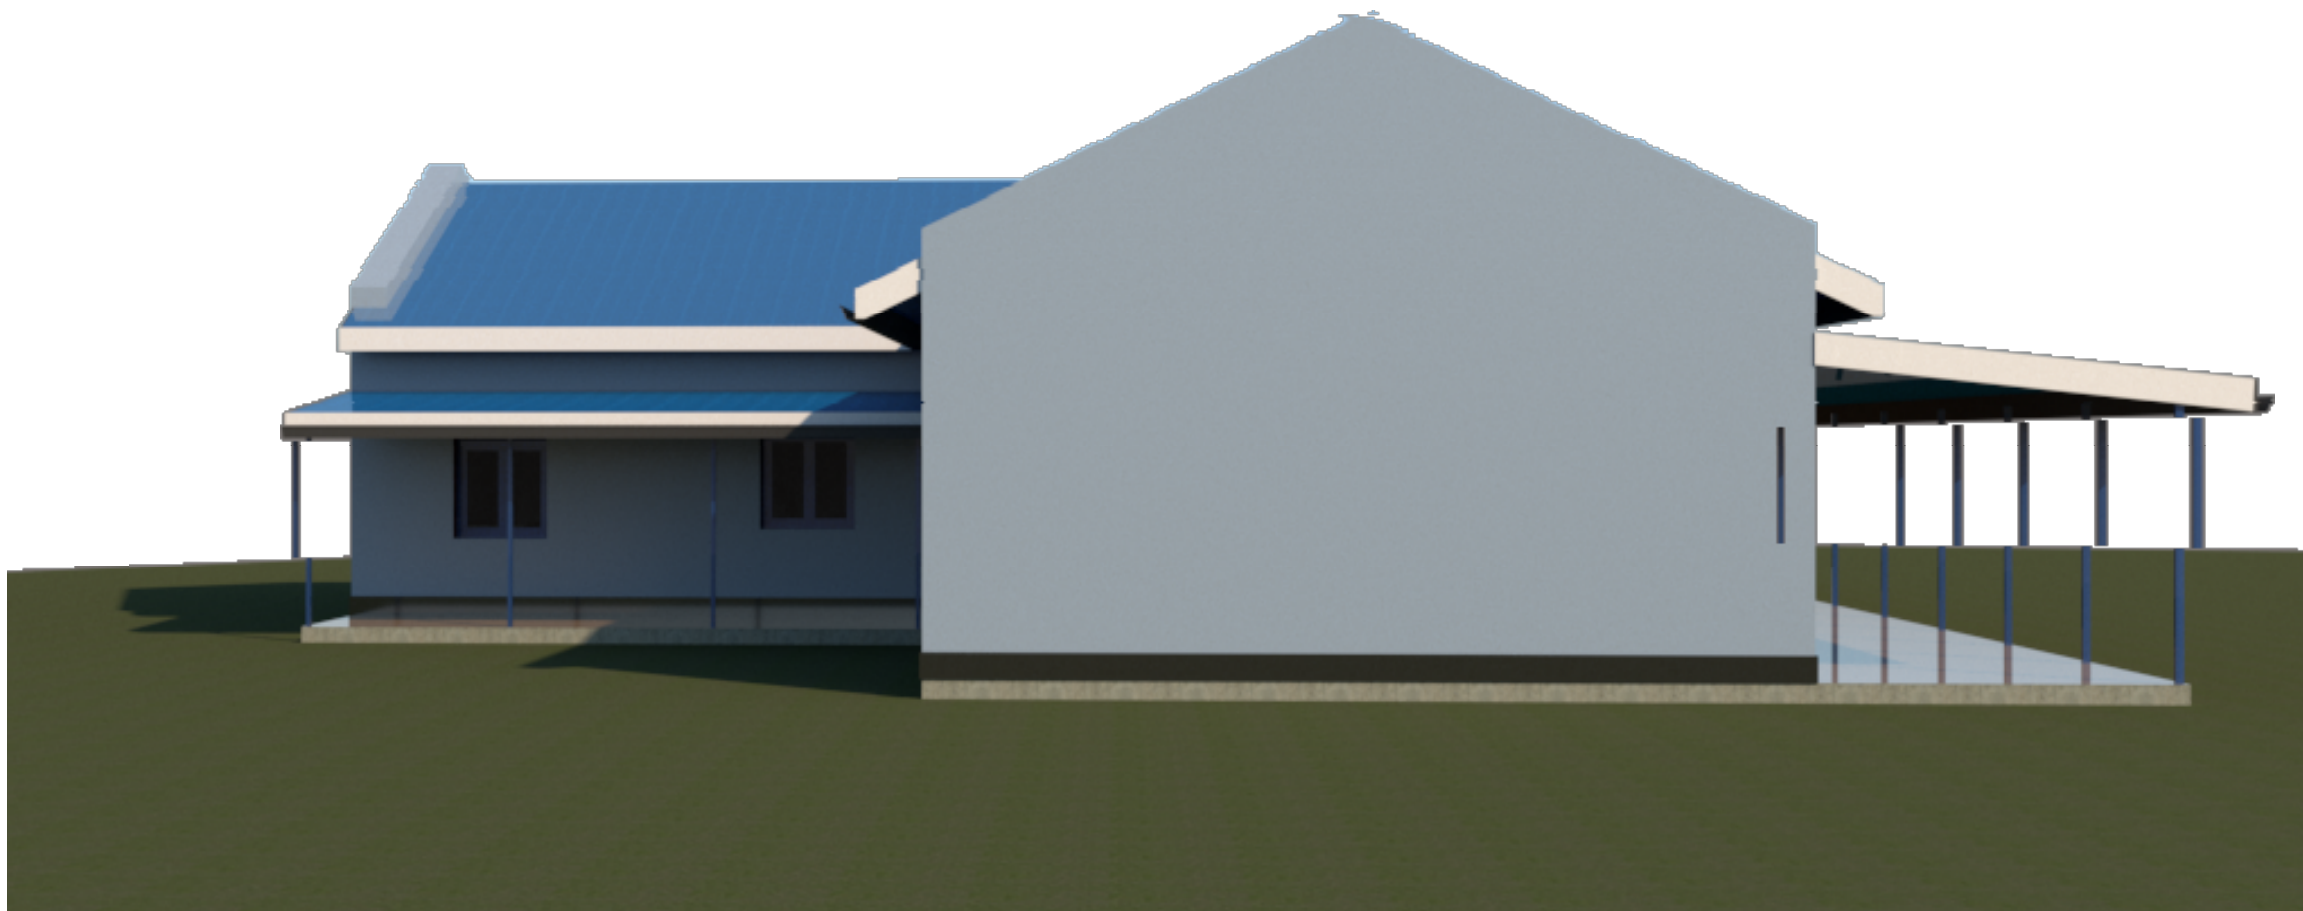

Side Elevation view

Scale 1:50

GENERAL NOTES

1. All dimensions are in millimeters unless otherwise stated
2. All dimensions are to be checked and confirm on site prior to commencement of any work.
3. Written dimensions overrides scaled dimensions.
4. Any discrepancy is to be brought to IOM site Engineer/Project Manager before proceeding

Rev.	Description	Date

Program



Client
GOVERNMENT OF SOUTH SUDAN

Implemented By



Project :
REHABILITATION OF BUSSERE PHCU BLOCK,
BAGARI PAYAM, WAU COUNTY

Drawing Title : Elevation View

Date 10 January 2024


Drawn by : JRA

Checked by : BSJ

Approved by : OCG

Sheet No: 06

Scale As indicated

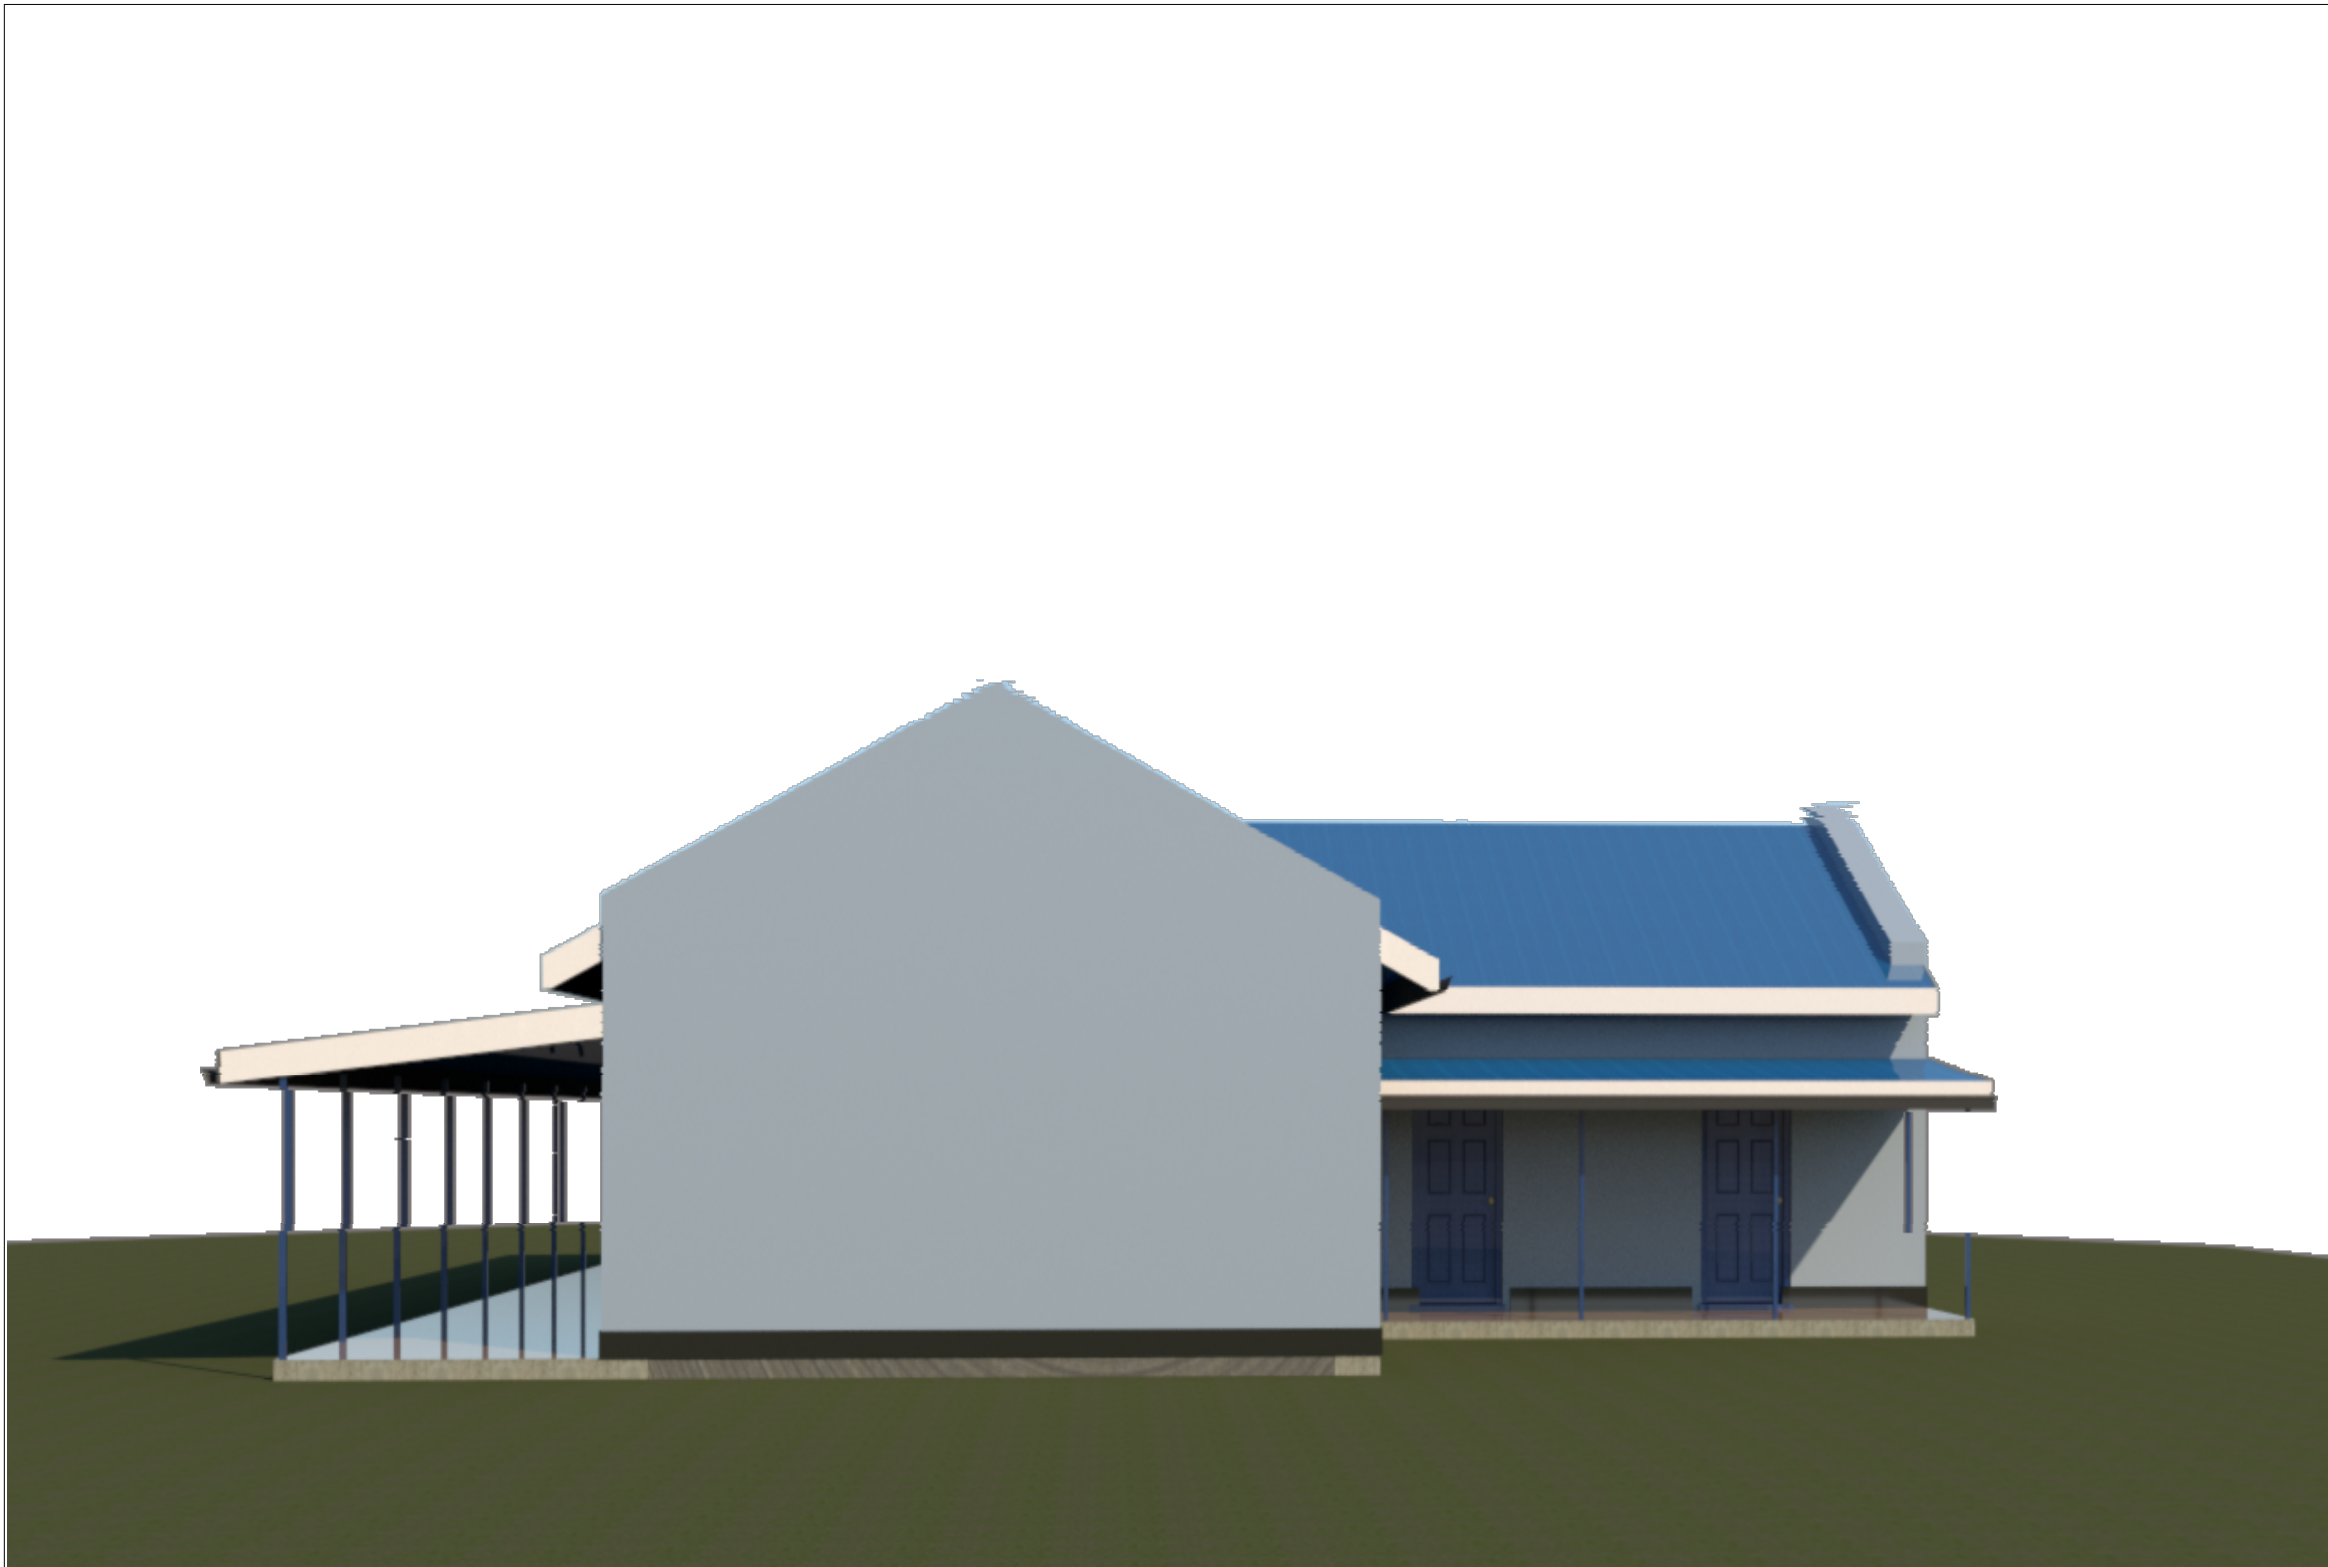

Side Elevation View

Scale 1:50

GENERAL NOTES

1. All dimensions are in millimeters unless otherwise stated
2. All dimensions are to be checked and confirm on site prior to commencement of any work.
3. Written dimensions overrides scaled dimensions.
4. Any discrepancy is to be brought to IOM site Engineer/Project Manager before proceeding

Rev.	Description	Date

Program



Client

GOVERNMENT OF SOUTH SUDAN

Implemented By



Project :

REHABILITATION OF BUSSERE PHCU BLOCK, BAGARI PAYAM, WAU COUNTY

Drawing Title : Elevation View

Date 10 January 2024

Drawn by : **Author**

Checked by : **BSJ**

Approved by : **OCG**

Sheet No: 07

Scale As indicated