

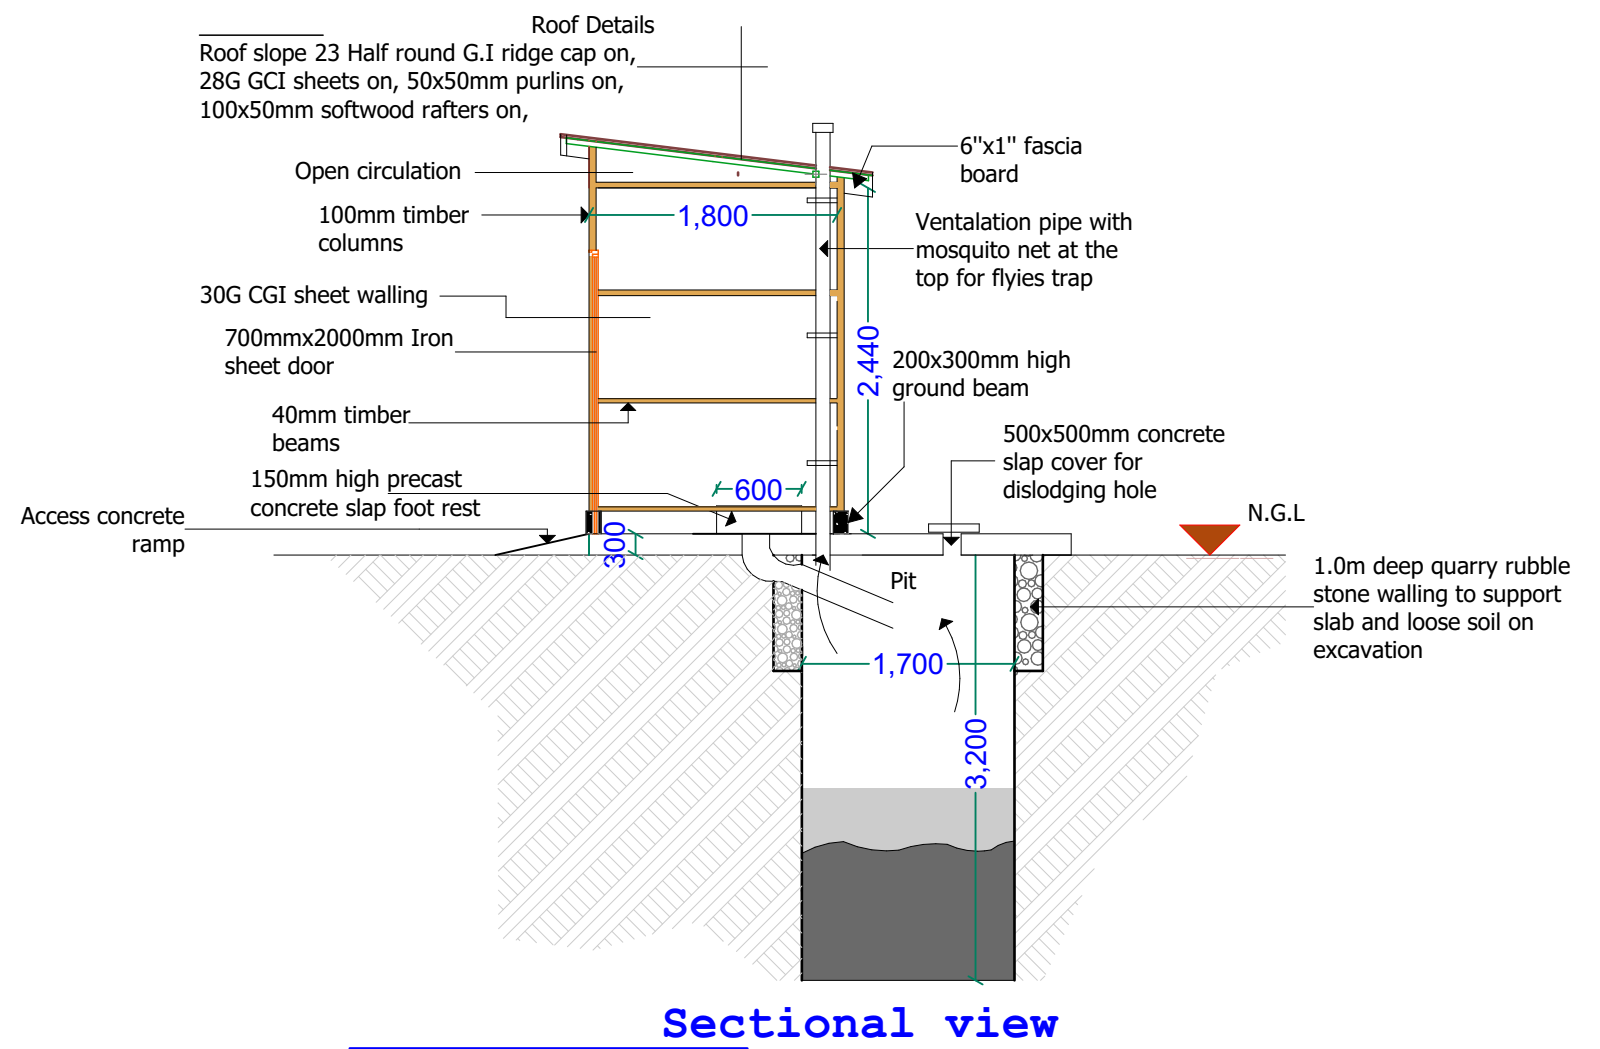
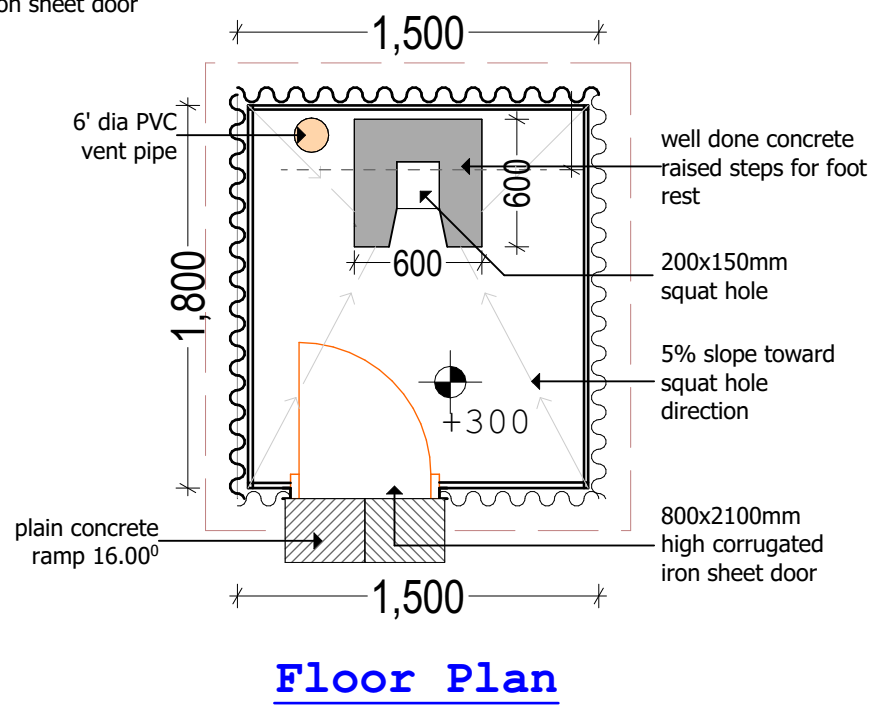


A = Latrine structure
B = Septic tank

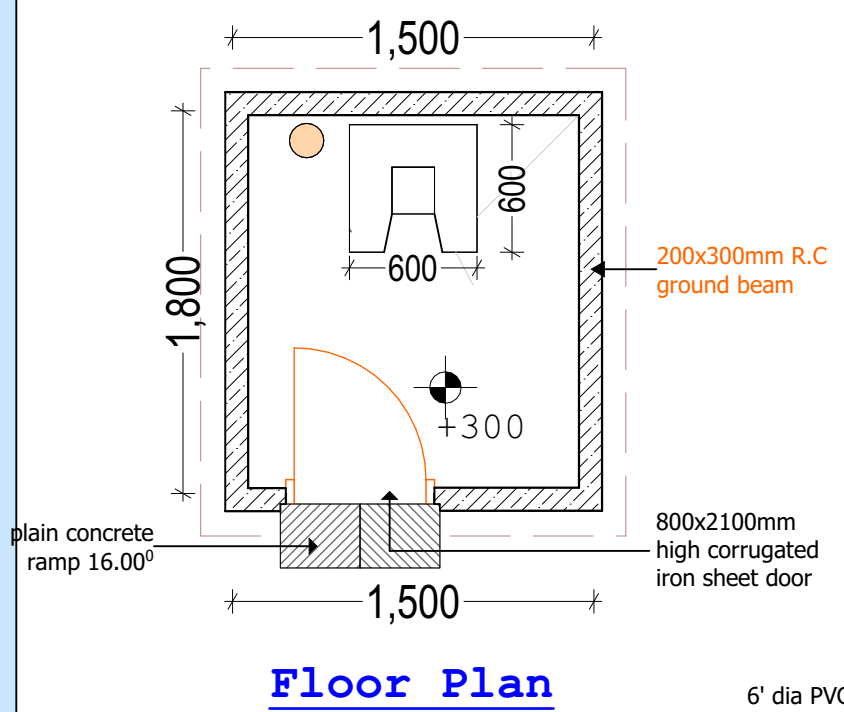

PROJECT
 PROPOSED HOUSEHOLDS
 PIT LATRINES

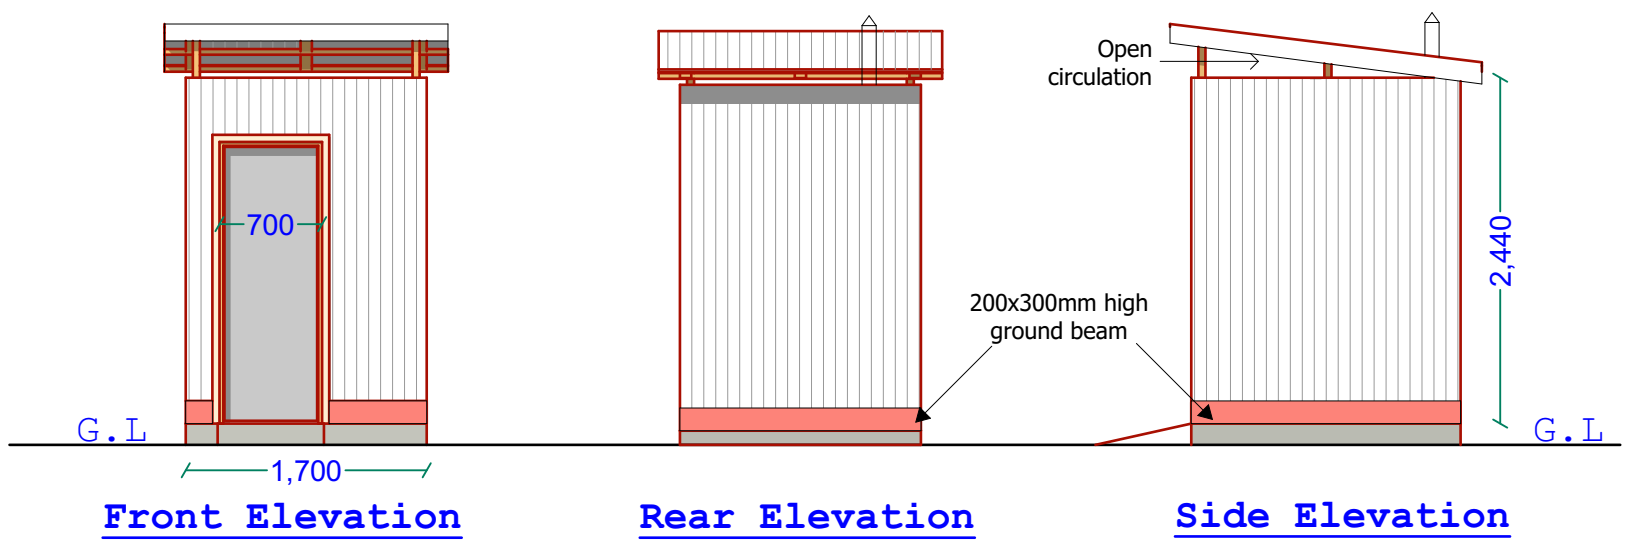

LOCATION
WASH SUPPORTED IDP SITES
 IN SOMALIA

DESCRIPTION
 LATRINES SET-OUT PLAN, FLOOR
 PLAN, ELEVATIONS & SECTIONAL
 VIEWS

REV.	DESCRIPTION	DATE	STATUS
			NEW CONSTRUCTION
			JAN 2020
			DESIGNED BY: ENG. WANJAD .
			DRAWN BY : ENG. WANJAD .
			REVIEWED BY:
			APPROVED BY: DR. O. KHYARE

DRAWING TITLE :
 Details
DRAWING N^o :
PROJECT N^o :

LATRINES
 SHEET N^o :